





PLANTA BAIXA
ESCALA: 1/50

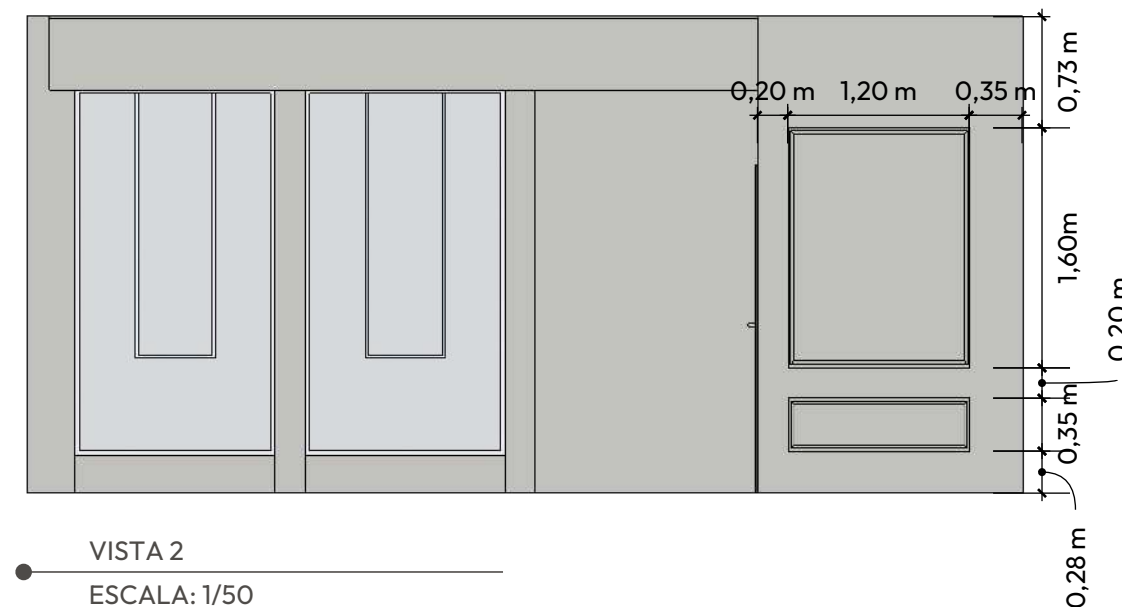

VISTA 2
ESCALA: 1/50

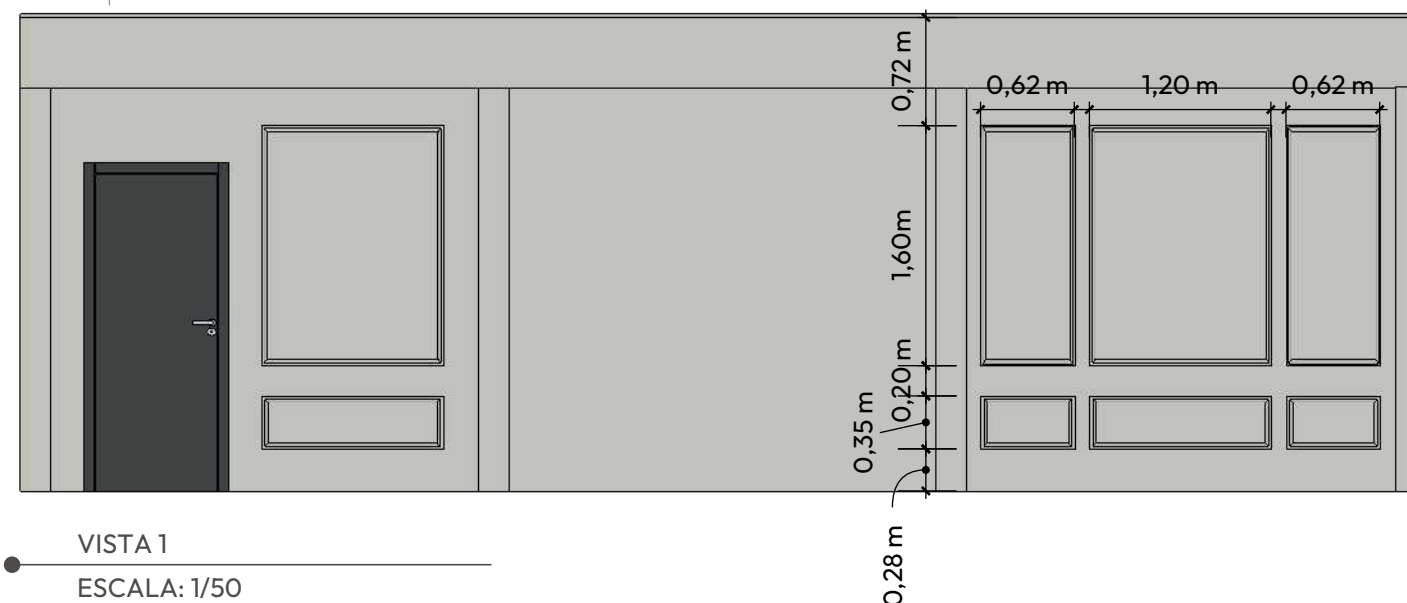

VISTA 1
ESCALA: 1/50